
 
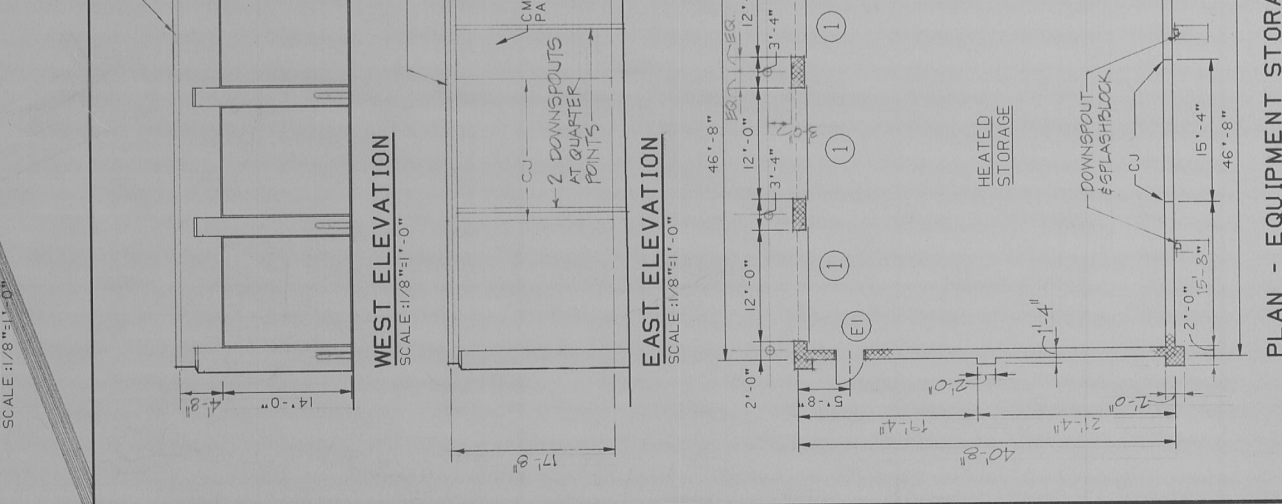
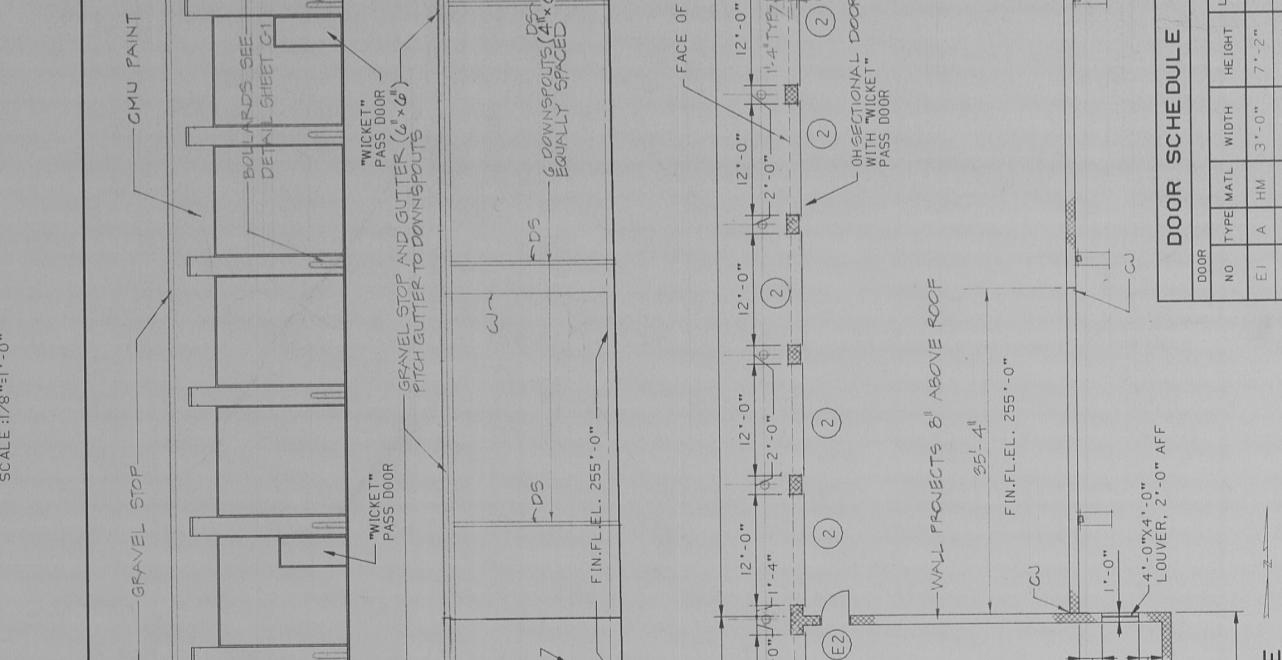
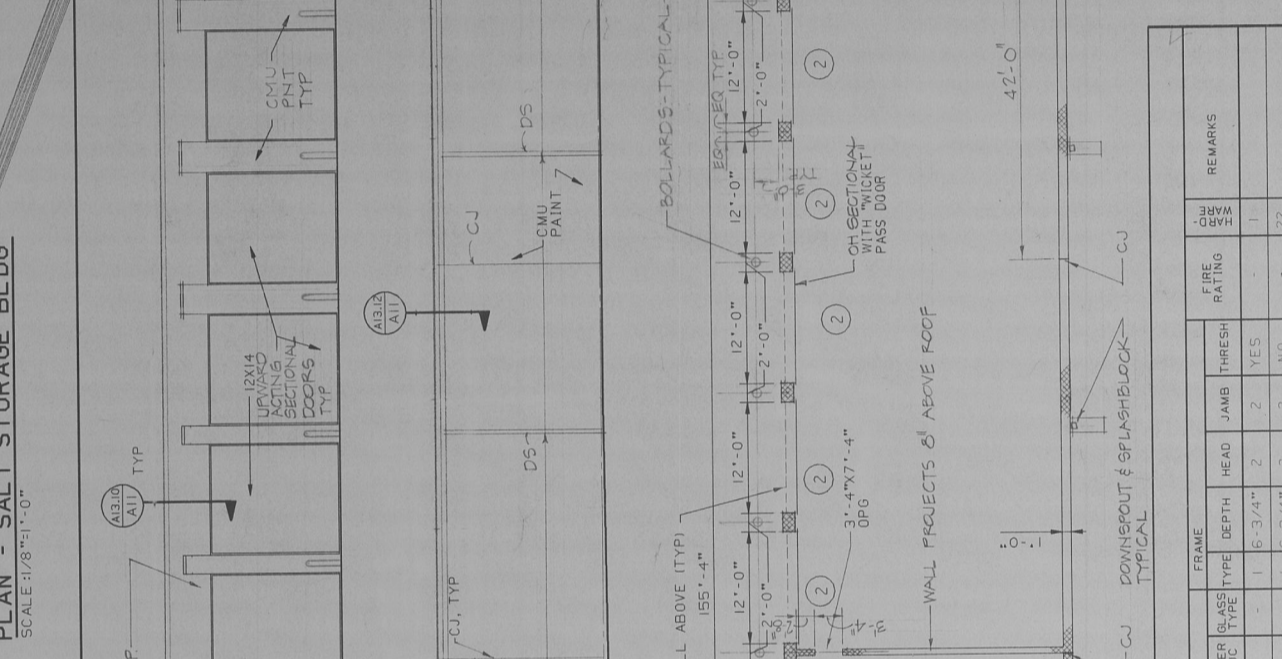
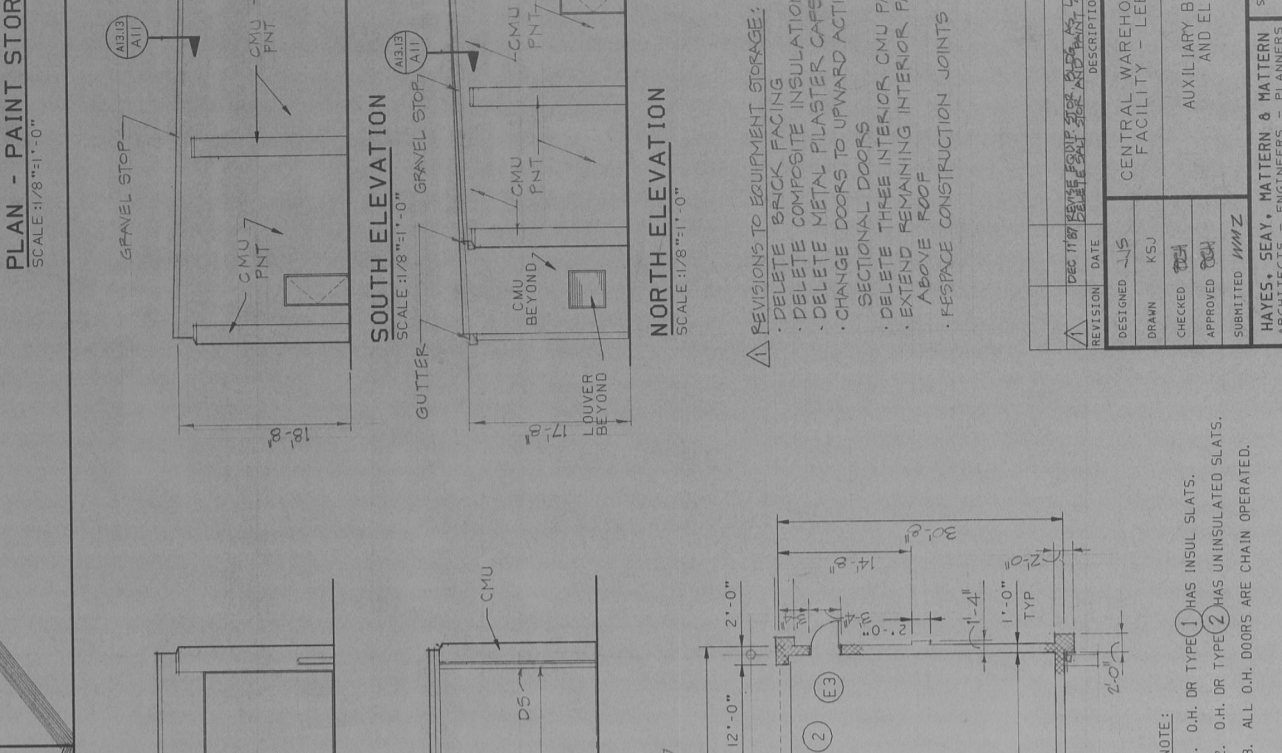
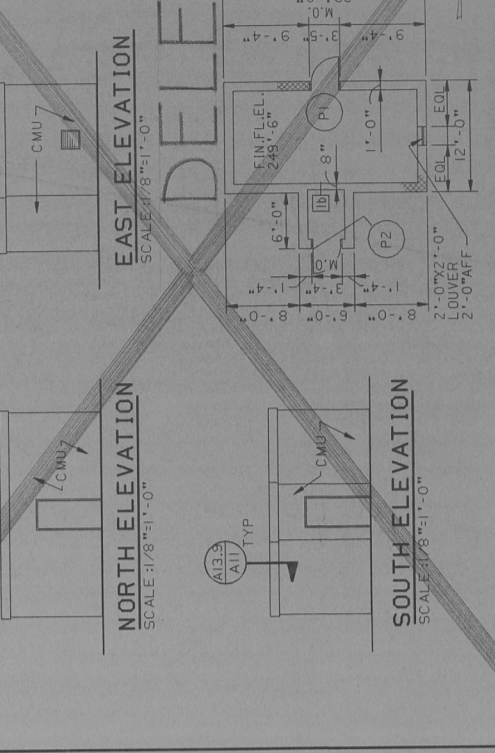
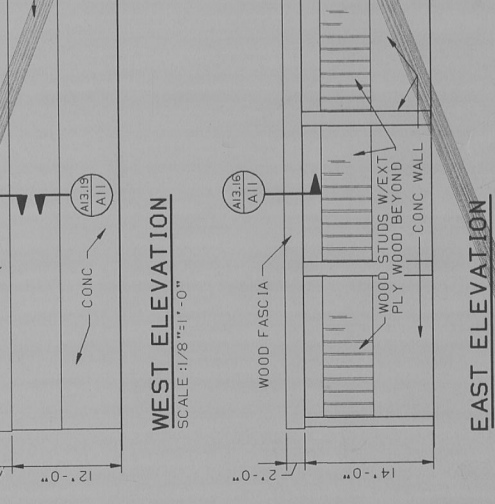
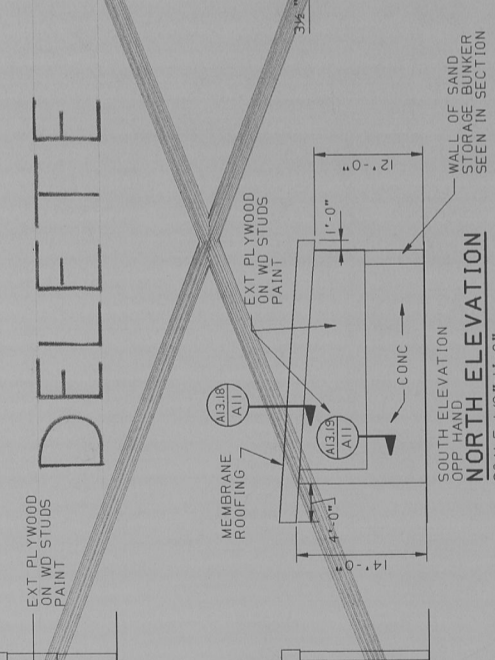


**DOOR SCHEDULE**

DOOR NO	TYPE	MATERIAL	WIDTH	HEIGHT	LOUVER OR UC	GLASS TYPE	FRAME TYPE	DEPTH	HEAD	JAMB	THRESH	FIRE RATING	MARK	REMARKS
P1	A	HM	3'-0"	7'-2"				6'-3/4"	2	2	YES		23	
P2	A	HM	3'-0"	7'-2"				6'-3/4"	2	2	YES		23	

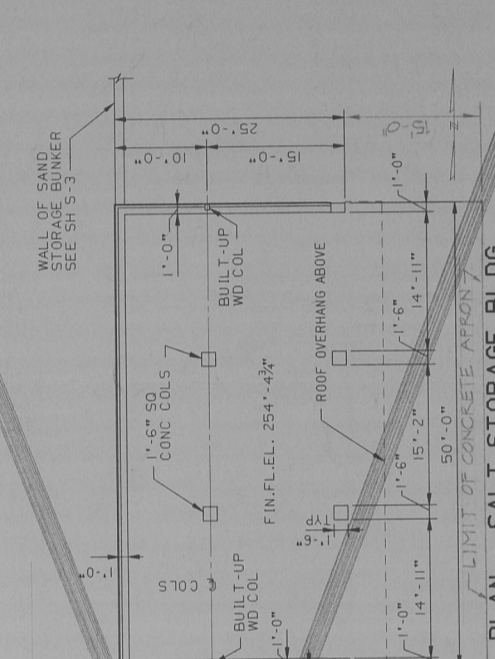

- REVISIONS TO EQUIPMENT STORAGE:
- DELETE BRICK FACING
  - DELETE COMPOSITE INSULATION AND FINISH SYSTEM
  - DELETE METAL PILASTER CAPS
  - CHANGE DOORS TO UPWARD ACTING SECTIONAL DOORS
  - DELETE THREE INTERIOR CMU PARTITIONS
  - EXTEND REMAINING INTERIOR PARTITION ABOVE ROOF
  - RESPACE CONSTRUCTION JOINTS

- NOTE:
- O.H. OR TYPE 1 HAS INSUL. SLATS.
  - O.H. OR TYPE 2 HAS UNINSULATED SLATS.
  - ALL O.H. DOORS ARE CHAIN OPERATED.

**DOOR SCHEDULE**

DOOR NO	TYPE	MATERIAL	WIDTH	HEIGHT	LOUVER OR UC	GLASS TYPE	FRAME TYPE	DEPTH	HEAD	JAMB	THRESH	FIRE RATING	MARK	REMARKS
E1	A	HM	3'-0"	7'-2"				6'-3/4"	2	2	YES		22	
E2	A	HM	3'-0"	7'-2"				6'-3/4"	2	2	N0		22	
E3	A	HM	3'-0"	7'-2"				6'-3/4"	2	2	YES		1	

DESIGNED BY: [Signature]

DRAWN BY: [Signature]

CHECKED BY: [Signature]

APPROVED BY: [Signature]

SUBMITTED BY: [Signature]

DATE: 15 SEPT. 87

SCALE: AS NOTED

COM. NO. 4241A

SHEET: 1

CENTRAL WAREHOUSE & MAINTENANCE FACILITY - LEEBSBURG, VIRGINIA

AUXILIARY BUILDING PLANS AND ELEVATIONS

SK7

HAYES, SEAY, MATTER & MATTER ARCHITECTS - ENGINEERS - PLANNERS ROANOKE, VIRGINIA