



TOWN OF LEESBURG,
VIRGINIA

25 WEST MARKET STREET
LEESBURG, VA 20178

LEESBURG CENTRAL
MAINTENANCE FACILITY
FUEL ISLAND UPGRADE

100% SUBMITTAL



1420 King Street, Suite 510
Alexandria, VA 22314
www.wendelcompanies.com
p.703.299.8718 f.703.299.8719

ARCHITECTURE • ENGINEERING • PLANNING
ENERGY SERVICES • CONSTRUCTION MANAGEMENT



NOTE:
THIS DOCUMENT AND THE IDEAS AND DESIGNS INCORPORATED HEREIN, AS AN INSTRUMENT OF PROFESSIONAL SERVICE, IS THE PROPERTY OF WENDEL DUCHSCHERER AND IS NOT TO BE USED IN WHOLE OR IN PART FOR ANY OTHER PROJECT WITHOUT THE WRITTEN AUTHORIZATION OF WENDEL DUCHSCHERER. UNAUTHORIZED ALTERATION OR ADDITION TO ANY SURVEY, DRAWING, DESIGN, SPECIFICATION, PLAN OR REPORT IS A VIOLATION OF SECTION 7209, PROVISION 2 OF THE NEW YORK STATE EDUCATION LAW.


1	KJP	ADDENDUM #4	5/24/11
REV NO	BY	DESC	DATE

DWG. TITLE

ELEVATIONS


DATE	04/29/11		
SCALE	1/4" = 1'-0"		
DWN	KJP	CHK	PDM
PROJ. No.	437103		
DWG. No.			

A300

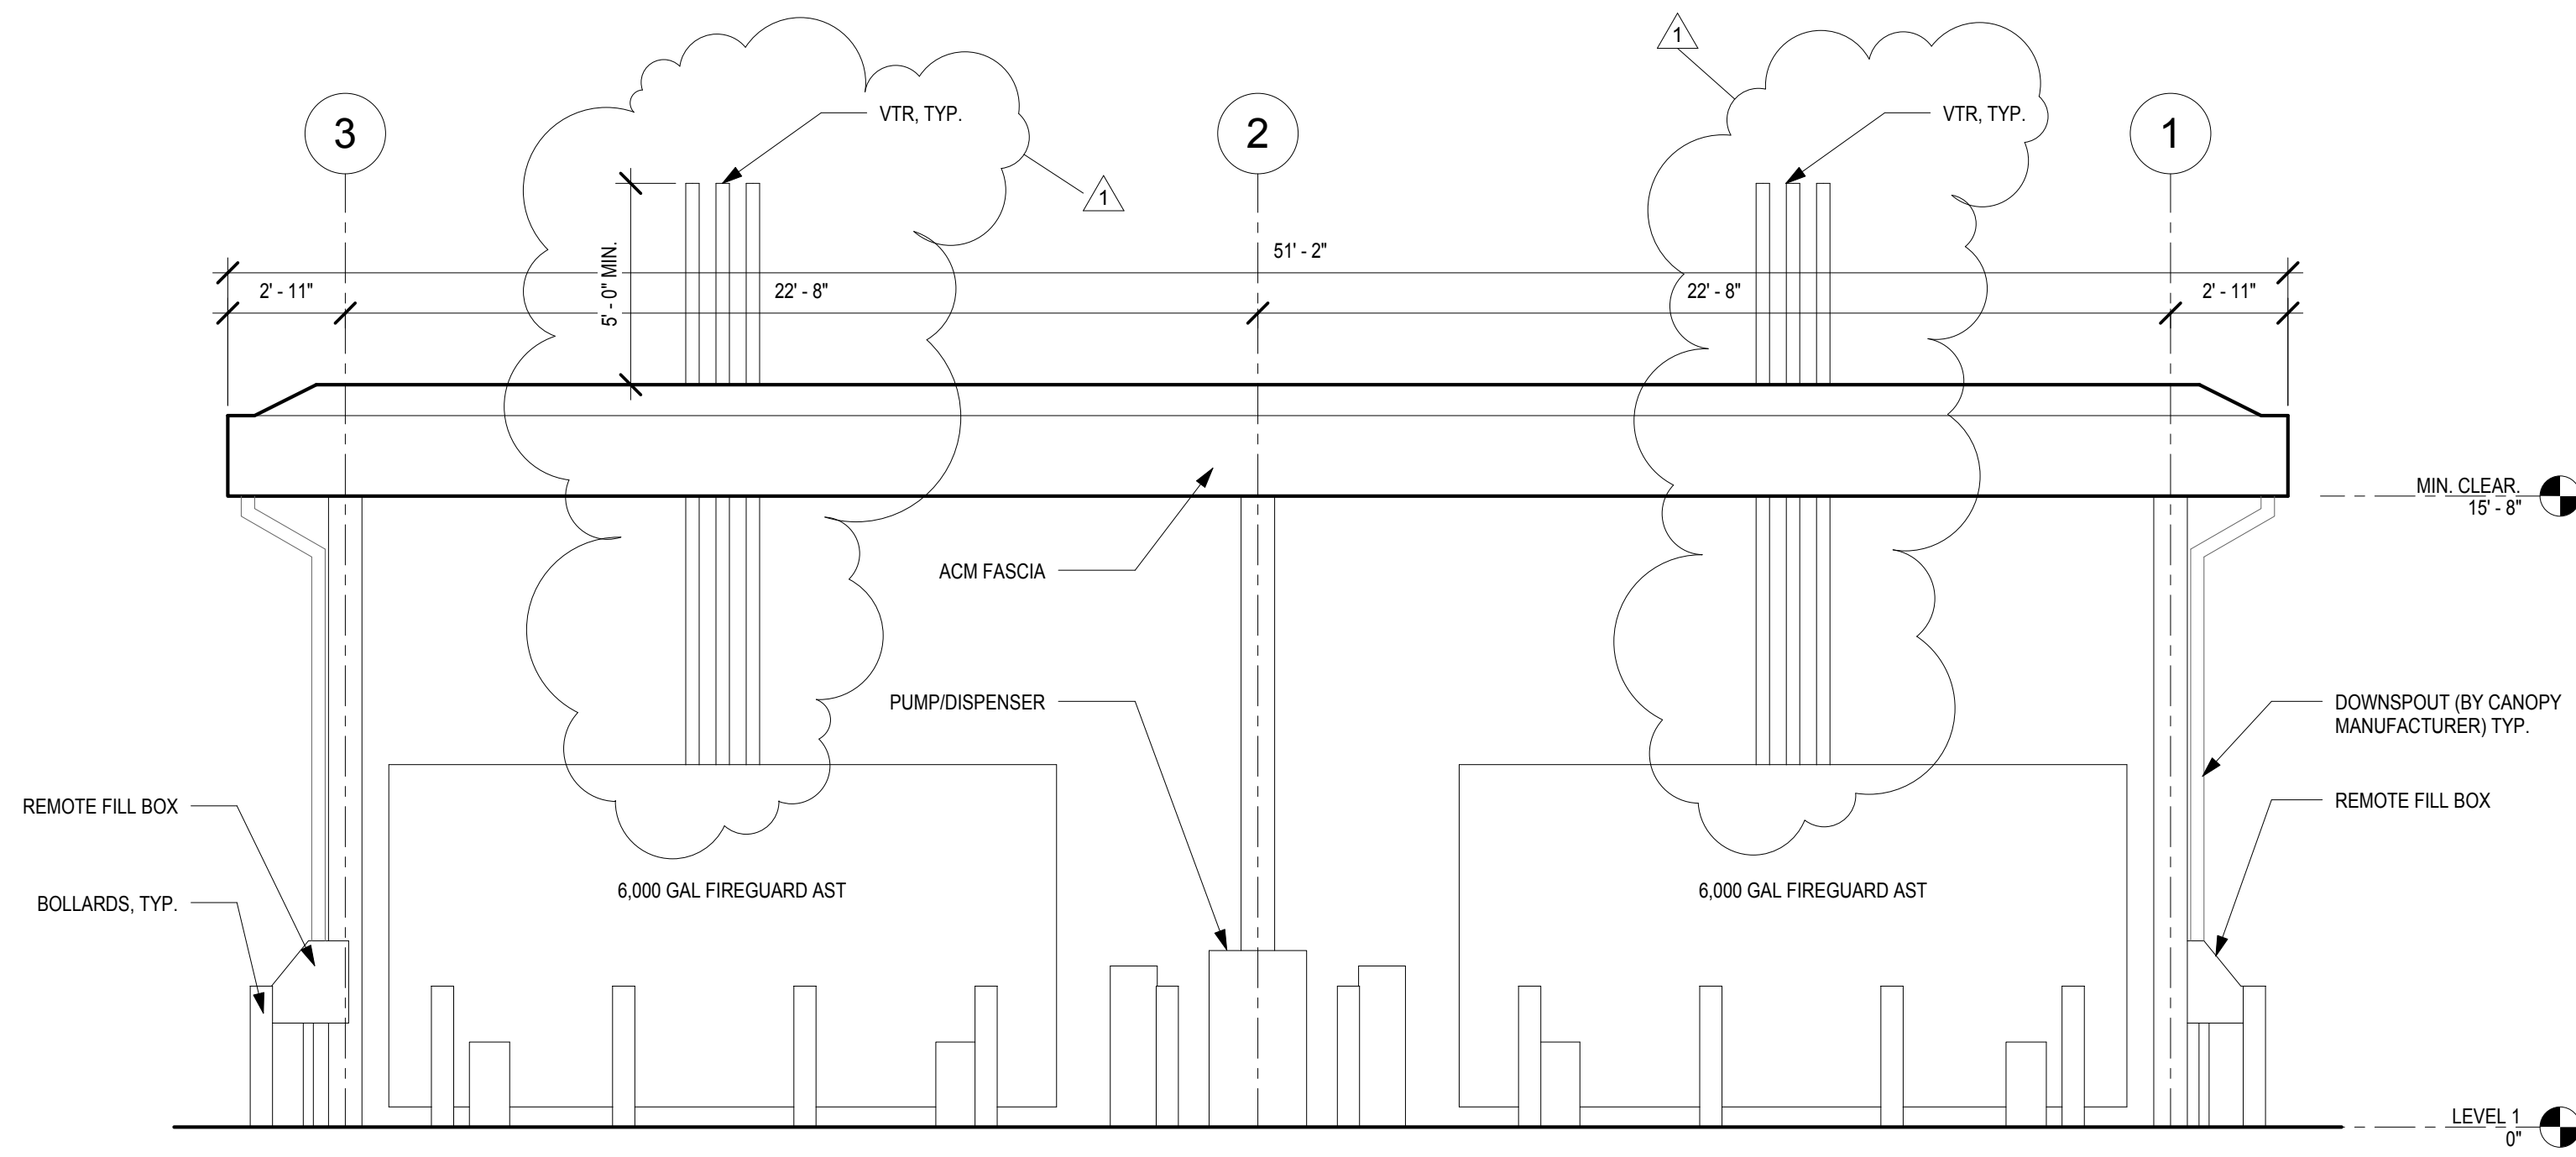


① NORTH ELEVATION
1/4" = 1'-0"
0' 1'-0" 2'-0" 4'-0" 8'-0"


NOTE: INSTALL CANOPY
COLUMNS PLUMB AND
CANOPY ROOF LEVEL

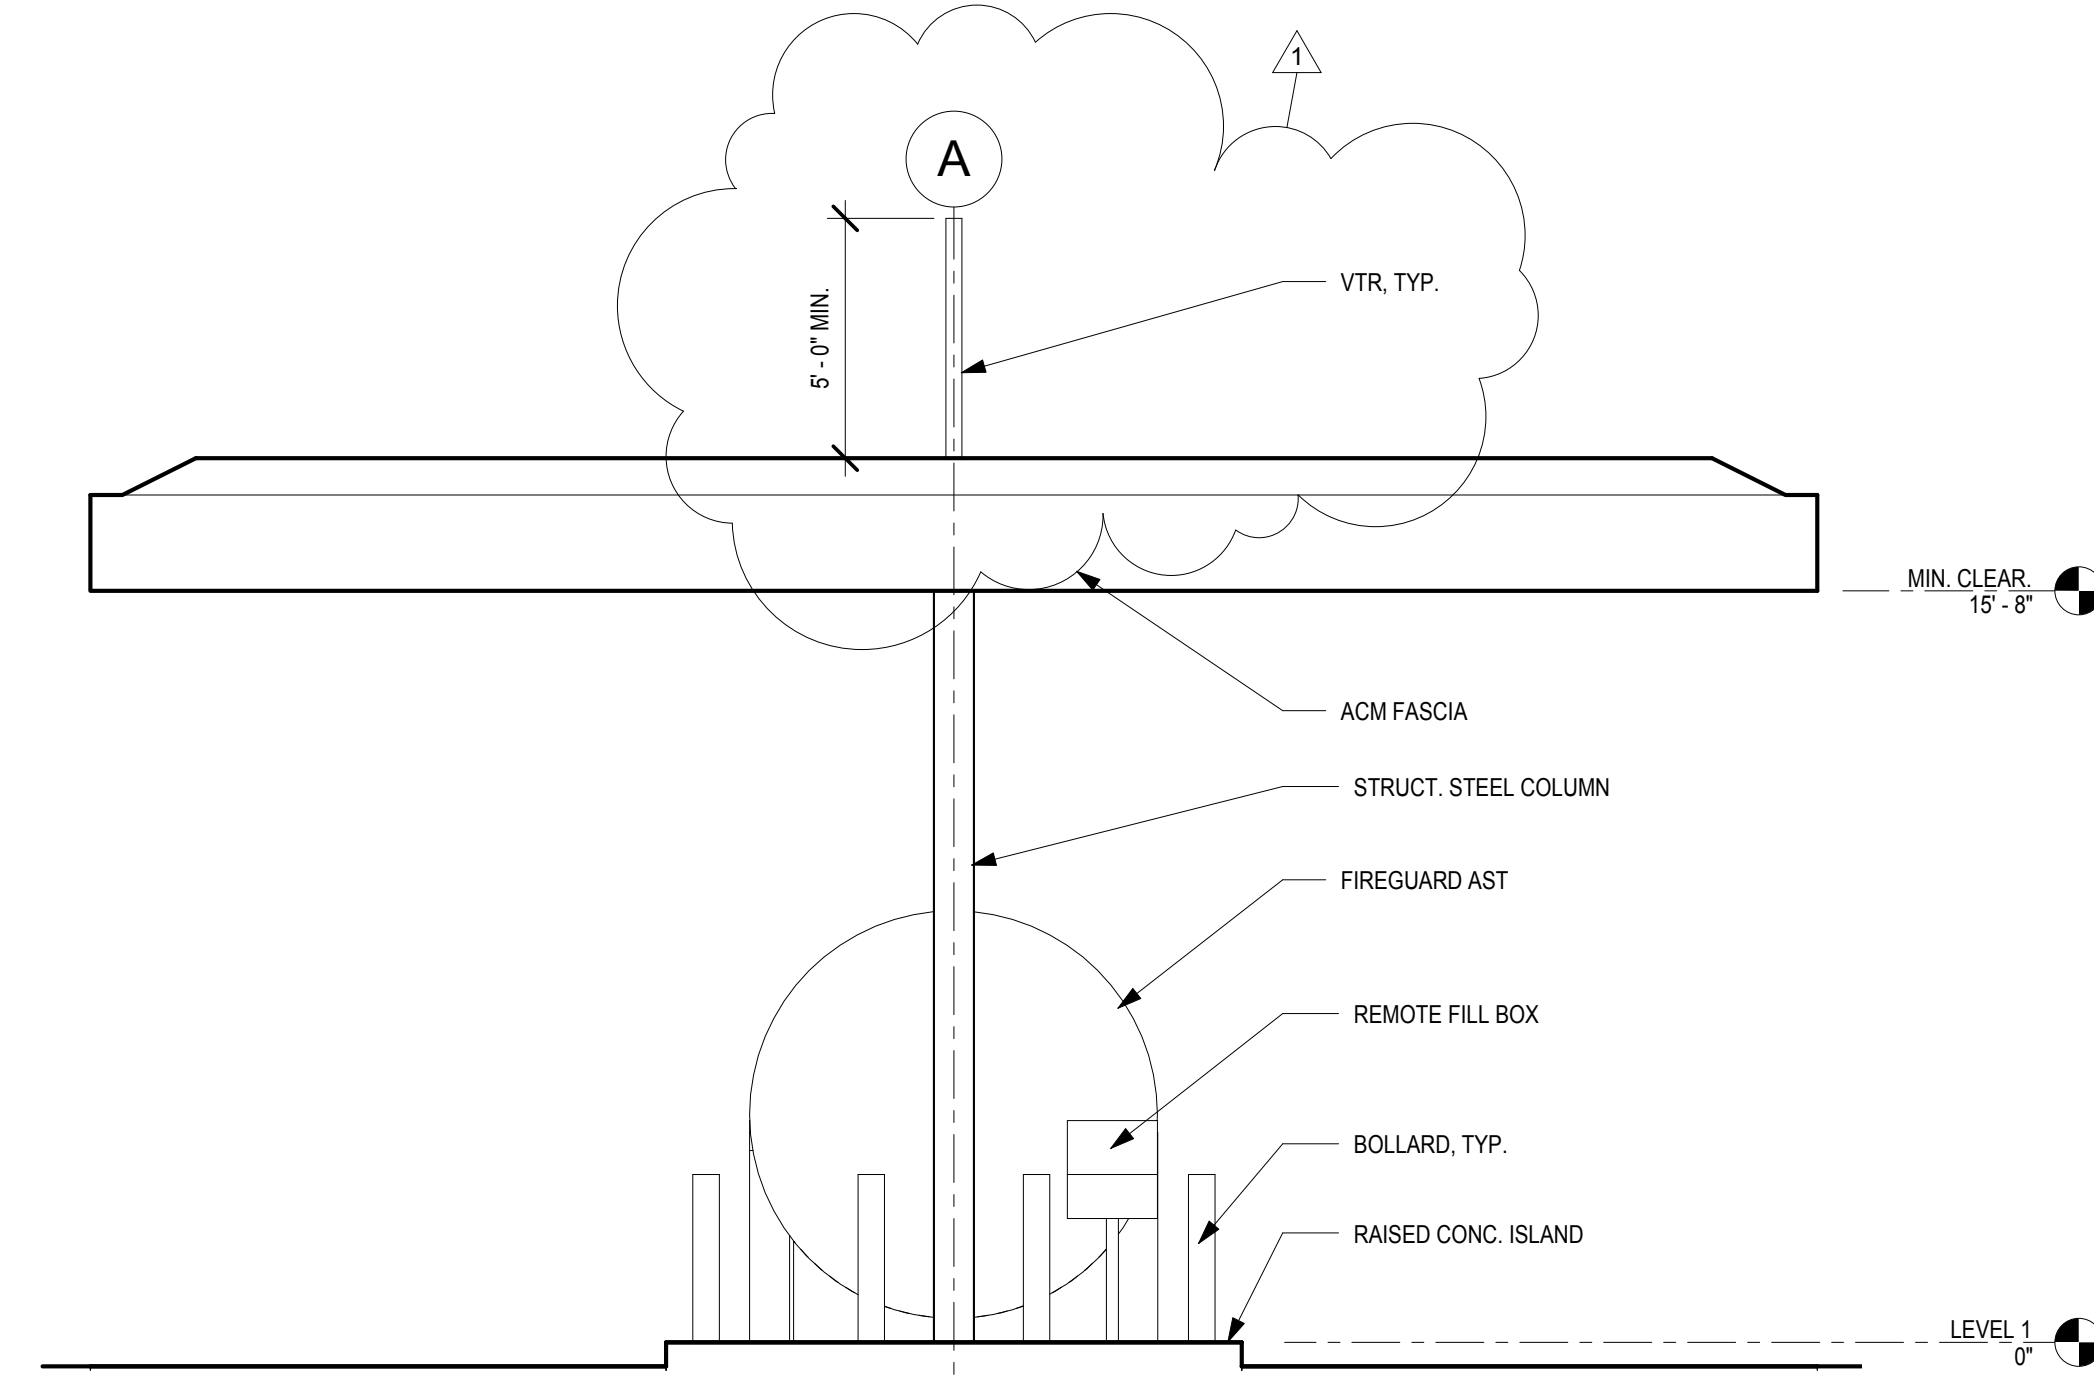

② EAST ELEVATION
1/4" = 1'-0"
0' 1'-0" 2'-0" 4'-0" 8'-0"

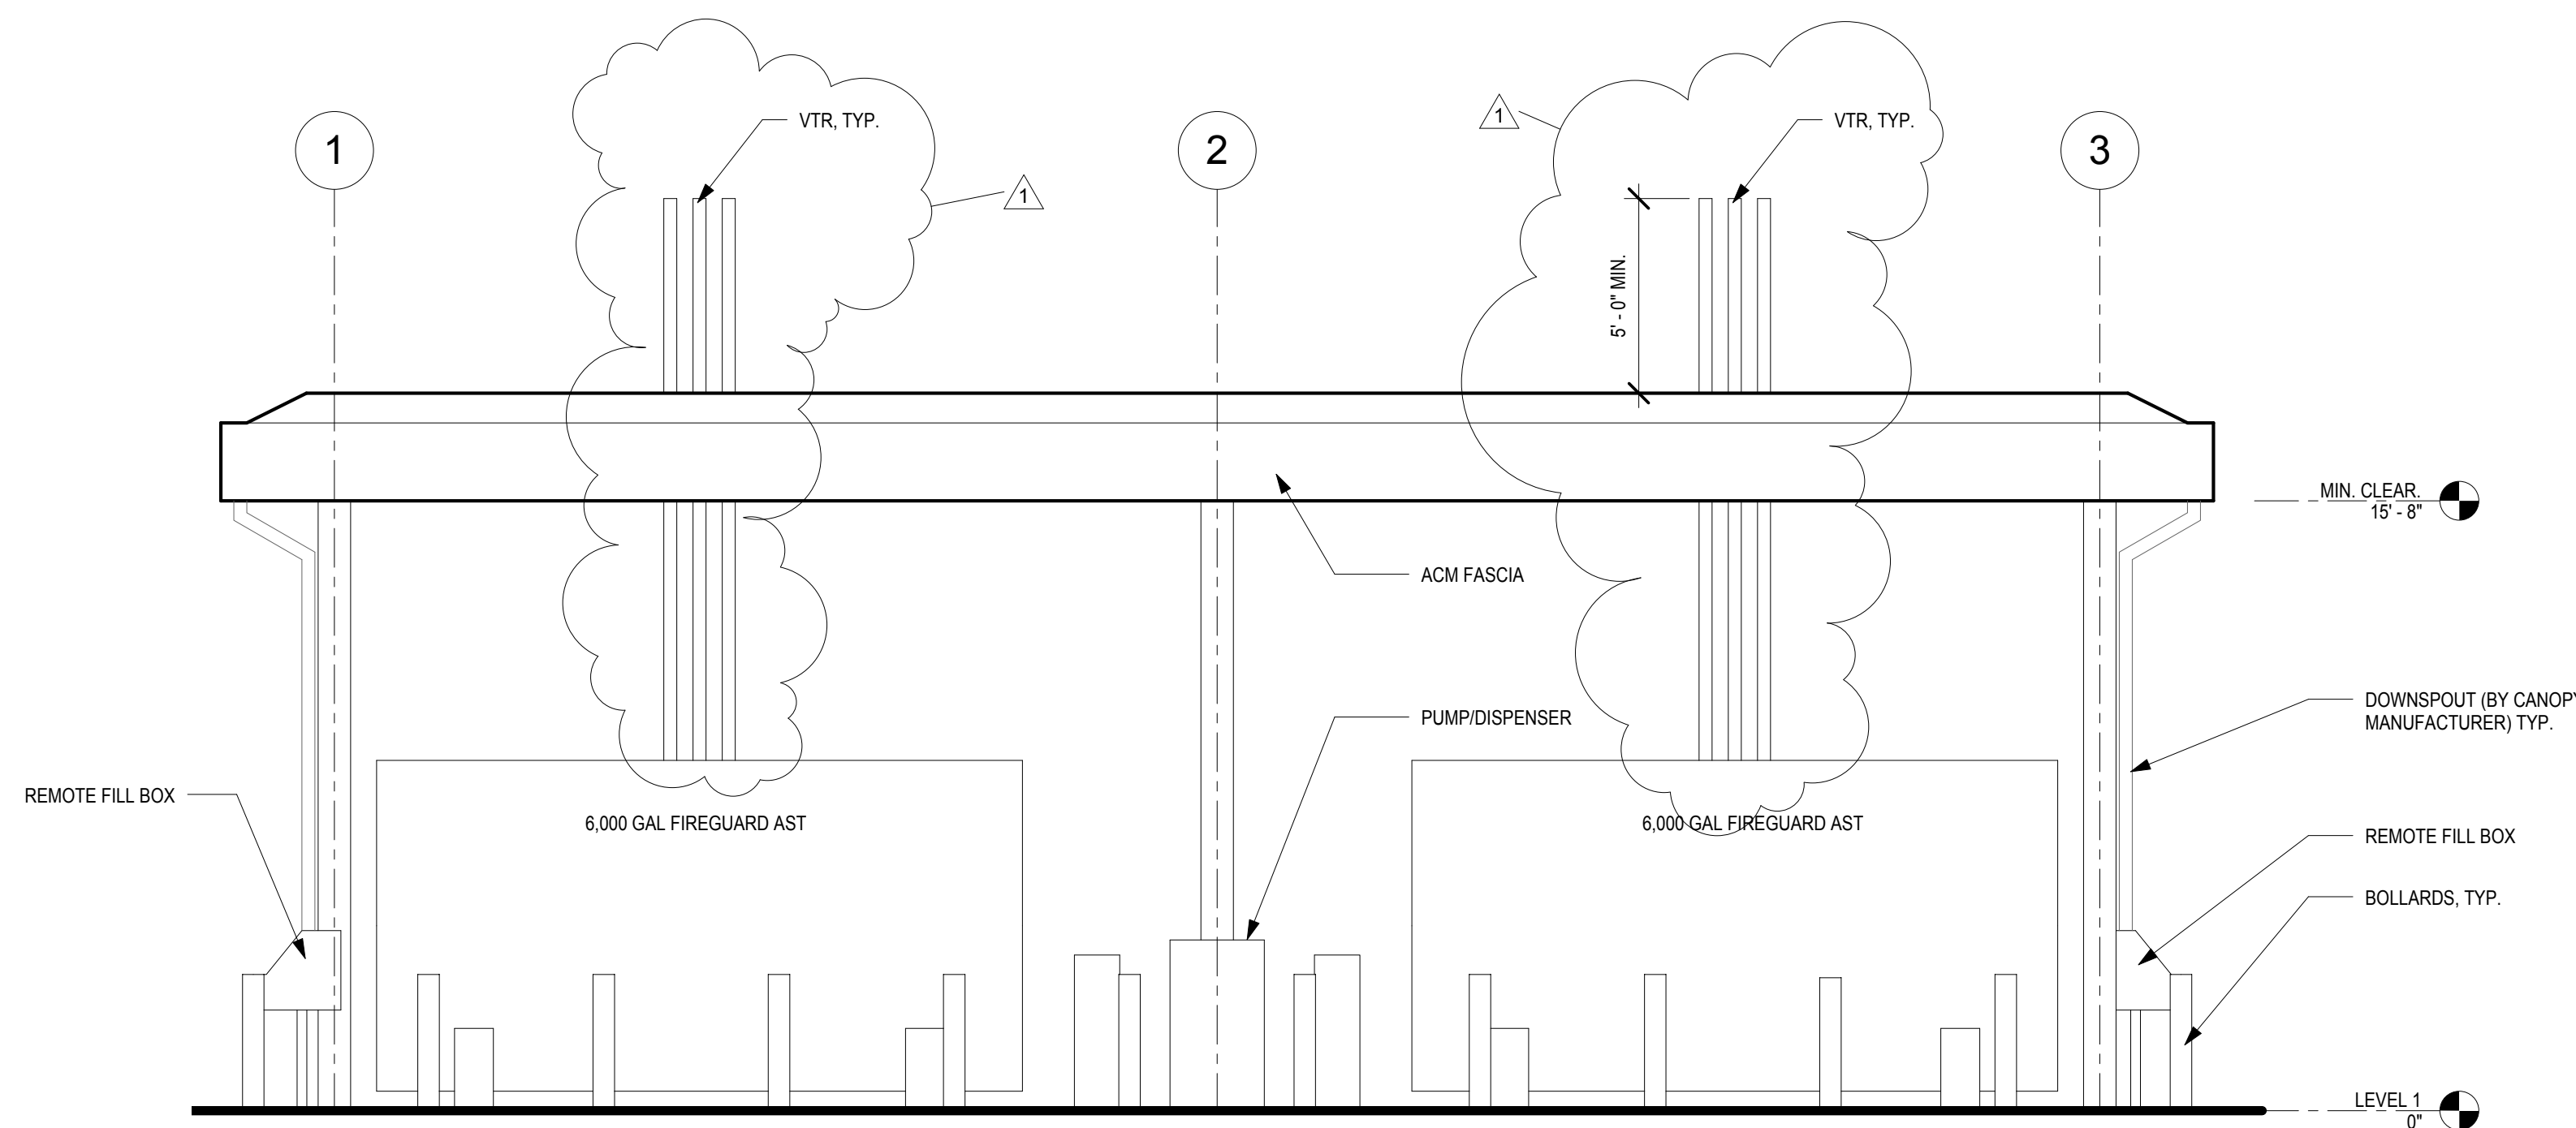

③ SOUTH ELEVATION
1/4" = 1'-0"
0' 1'-0" 2'-0" 4'-0" 8'-0"

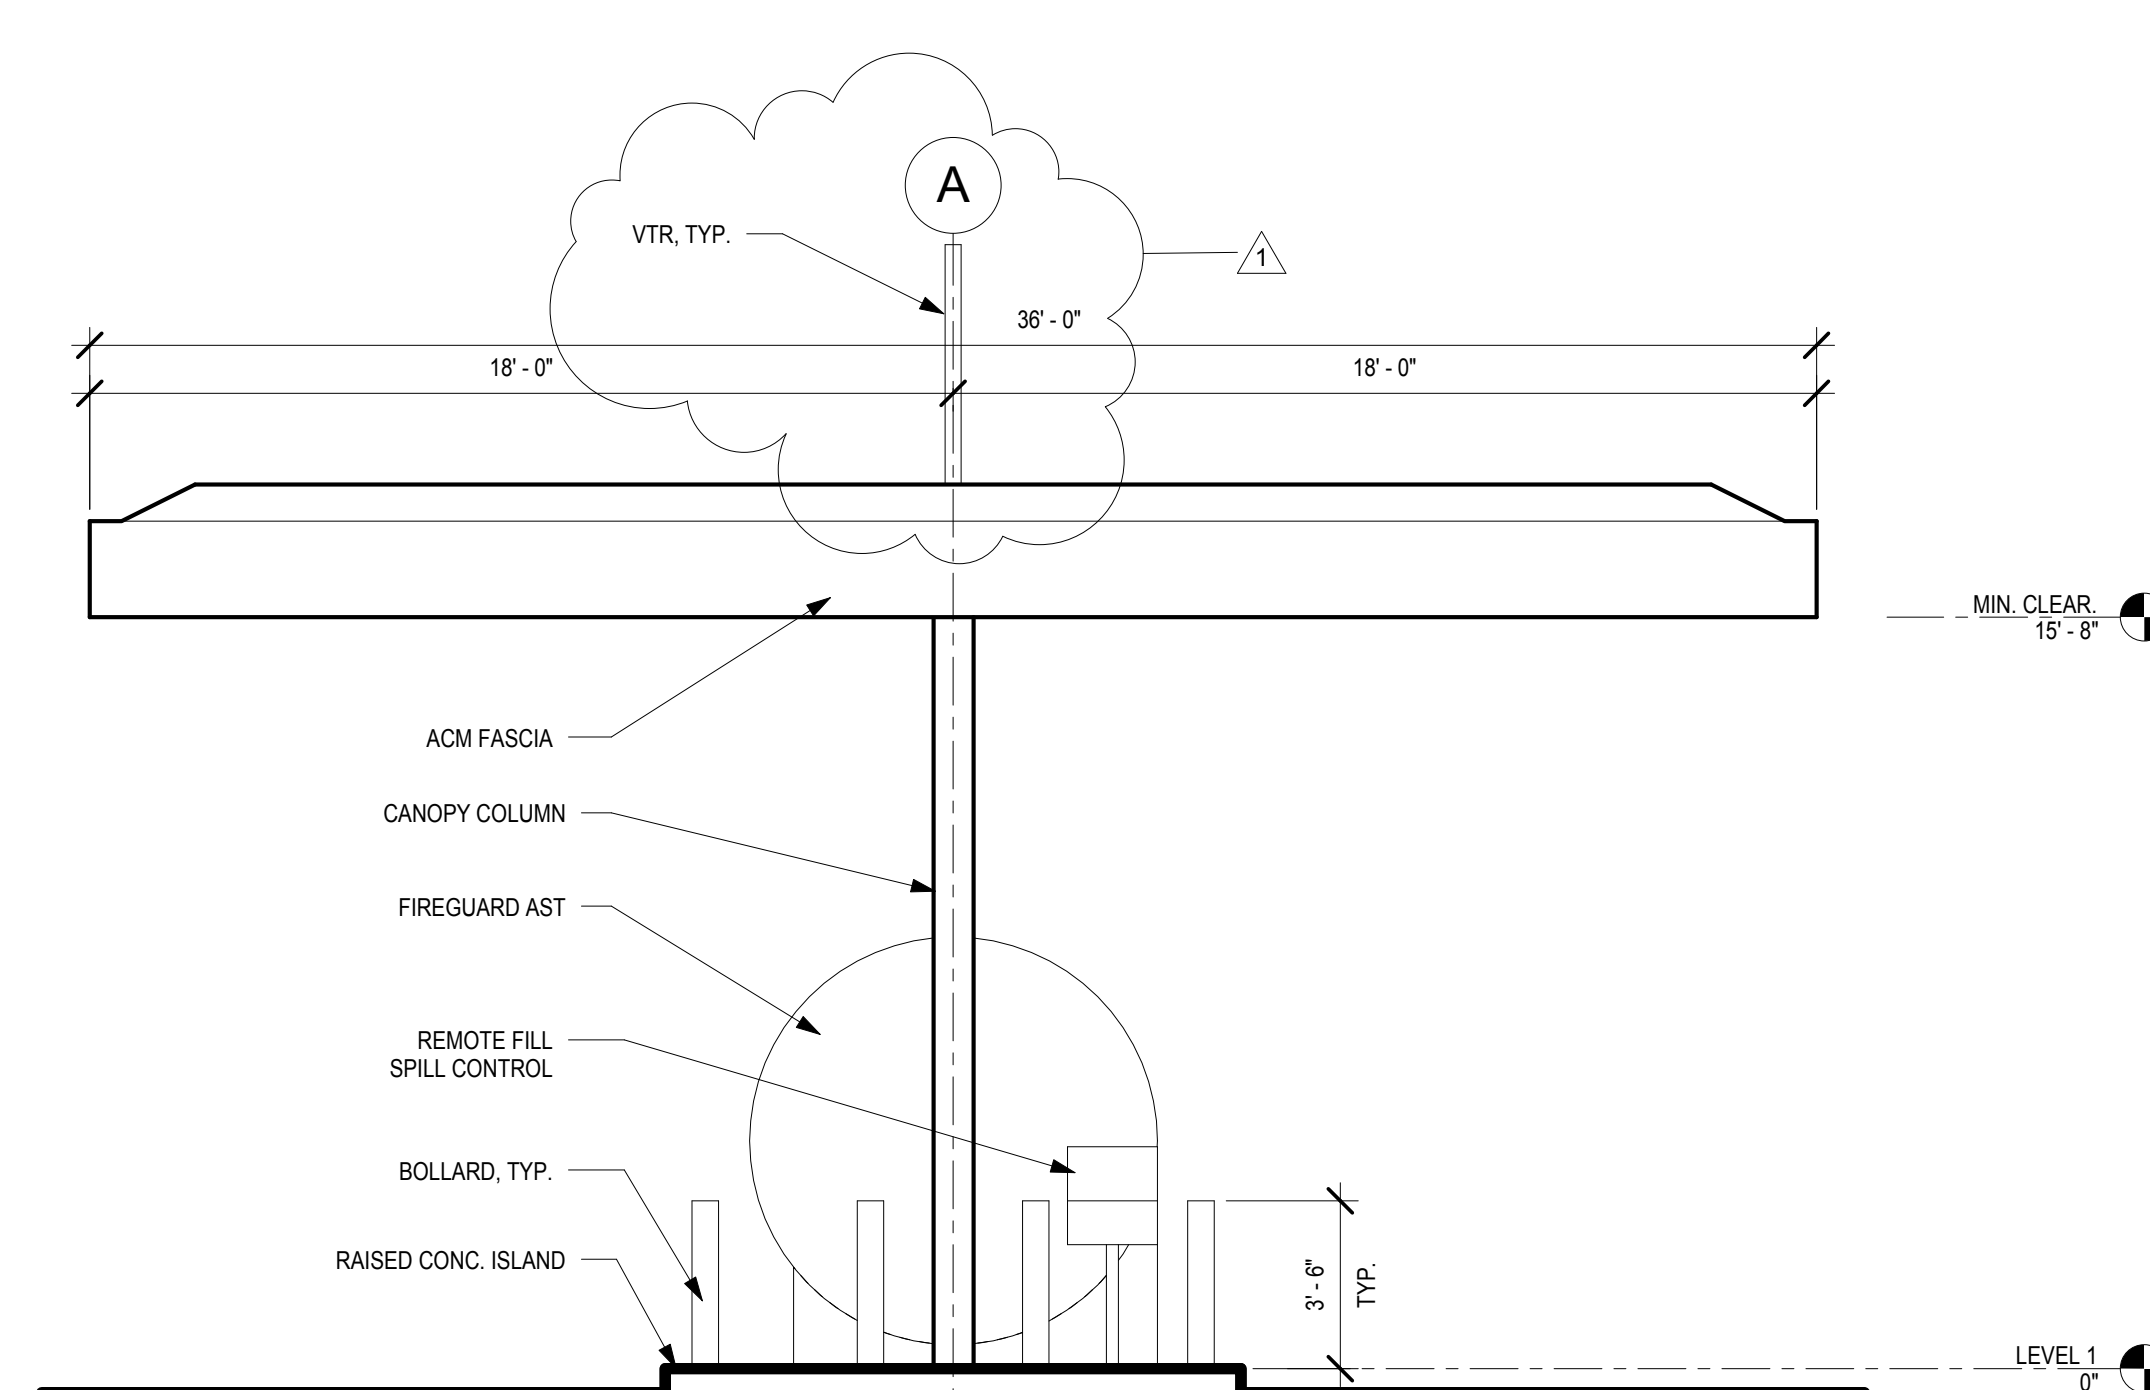

④ WEST ELEVATION
1/4" = 1'-0"
0' 1'-0" 2'-0" 4'-0" 8'-0"