


Notes:

1- Shrubs shall be of quality prescribed in the root observations detail and specifications.

2- See specifications for further requirements related to this detail.

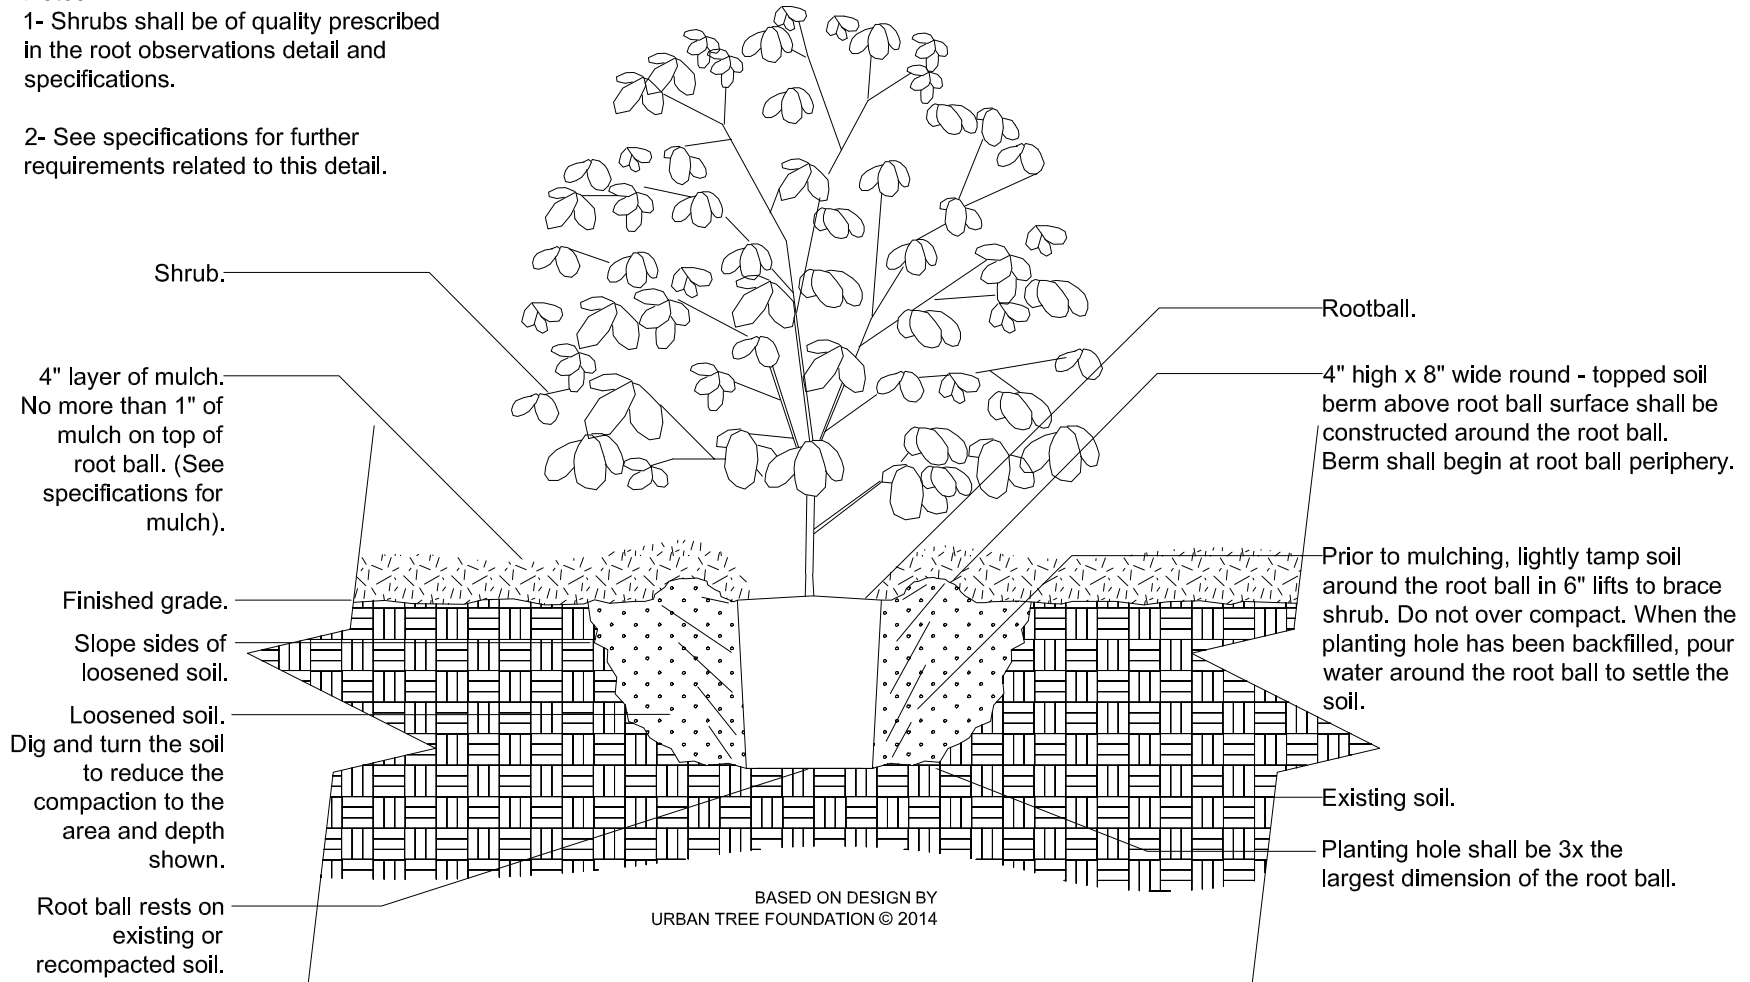

Not To Scale

REVISIONS

NO.	DATE:		
1	4/20/2023		

SHRUB PLANTING DETAIL

DRAWING

VS-9

PAGE

XXX



*The Town of
Leesburg in Virginia*