
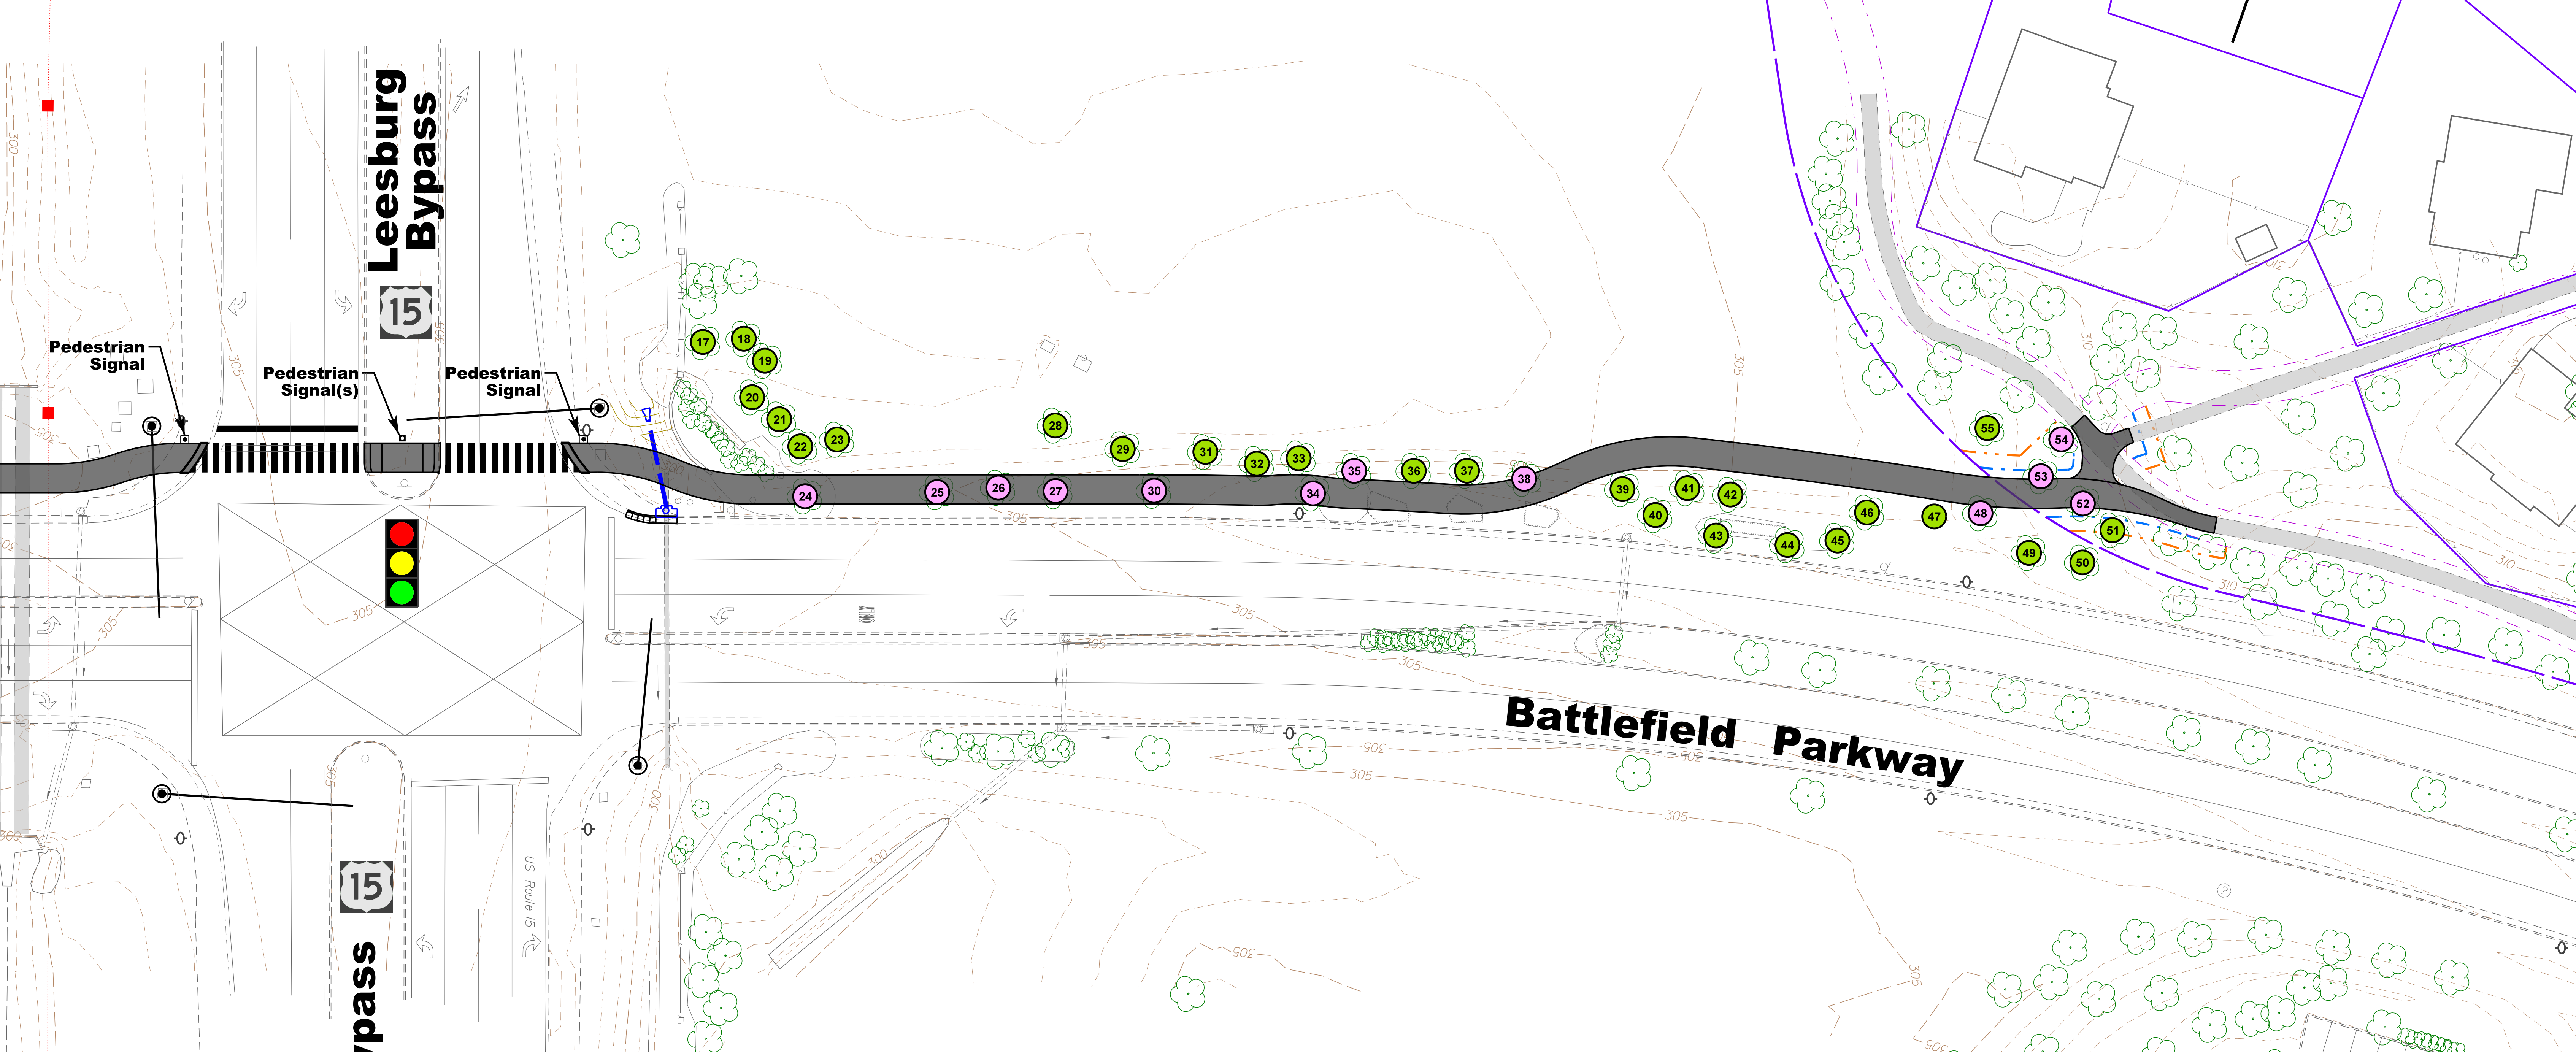


Battlefield Parkway Trail

Across the Route 15 Bypass

Alternate Alignment (East of Rte. 15 Bypass)

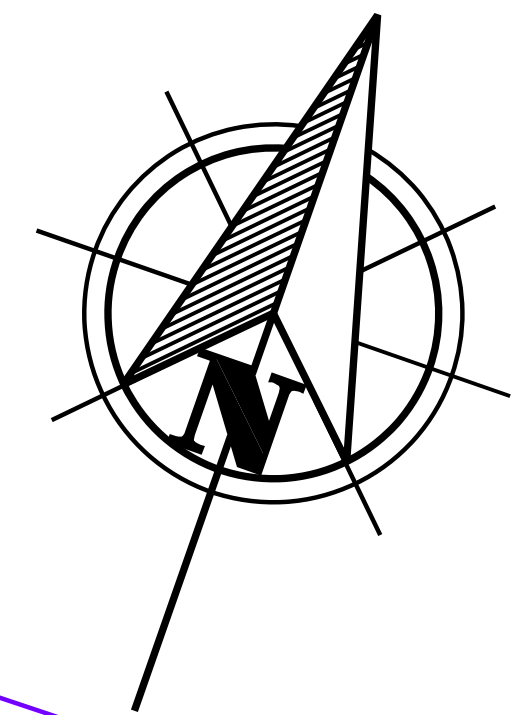

EASEMENT LEGEND

- DENOTES EXIST. PERM. EASE.
- TEMP. CONSTRUCTION EASE.
- PERM. TRAIL EASE.

TREE LEGEND

- TREE TO BE SAVED
- TREE TO BE REMOVED

Tree #	Description
17	25" Eastern White Pine
18	20" Eastern White Pine
19	22" Eastern White Pine
20	17" Eastern White Pine
21	19" Eastern White Pine
22	20" Eastern White Pine
23	21" Eastern White Pine
24	13" Norway Maple
25	11" Red Maple
26	13" Red Maple
27	11" Red Maple
28	13" Norway Spruce
29	10" Norway Spruce
30	21" Norway Maple
31	7" Norway Spruce
32	25" Eastern White Pine
33	16" Eastern White Pine
34	18" Norway Maple
35	17" Eastern White Pine
36	20" Eastern White Pine

Tree #	Description
37	27" Eastern White Pine
38	19" Eastern White Pine
39	23" Eastern White Pine
40	23" Red Oak
41	21" Red Oak
42	15" Red Oak
43	1" Crapemyrtle
44	1" Crapemyrtle
45	26" Red Oak
46	21" Eastern White Pine
47	.5" Eastern Red Cedar
48	2" Columnar Arborvitae
49	16" Eastern White Pine
50	20" Eastern White Pine
51	12" Eastern White Pine
52	2" Arborvitae
53	20" Eastern White Pine
54	7" Flowering Dogwood
55	6" Flowering Dogwood

SCALE: 1"=25'

