
 


Alternative A — Double Roundabout | Option 2 — Separated Pedestrian Crossings

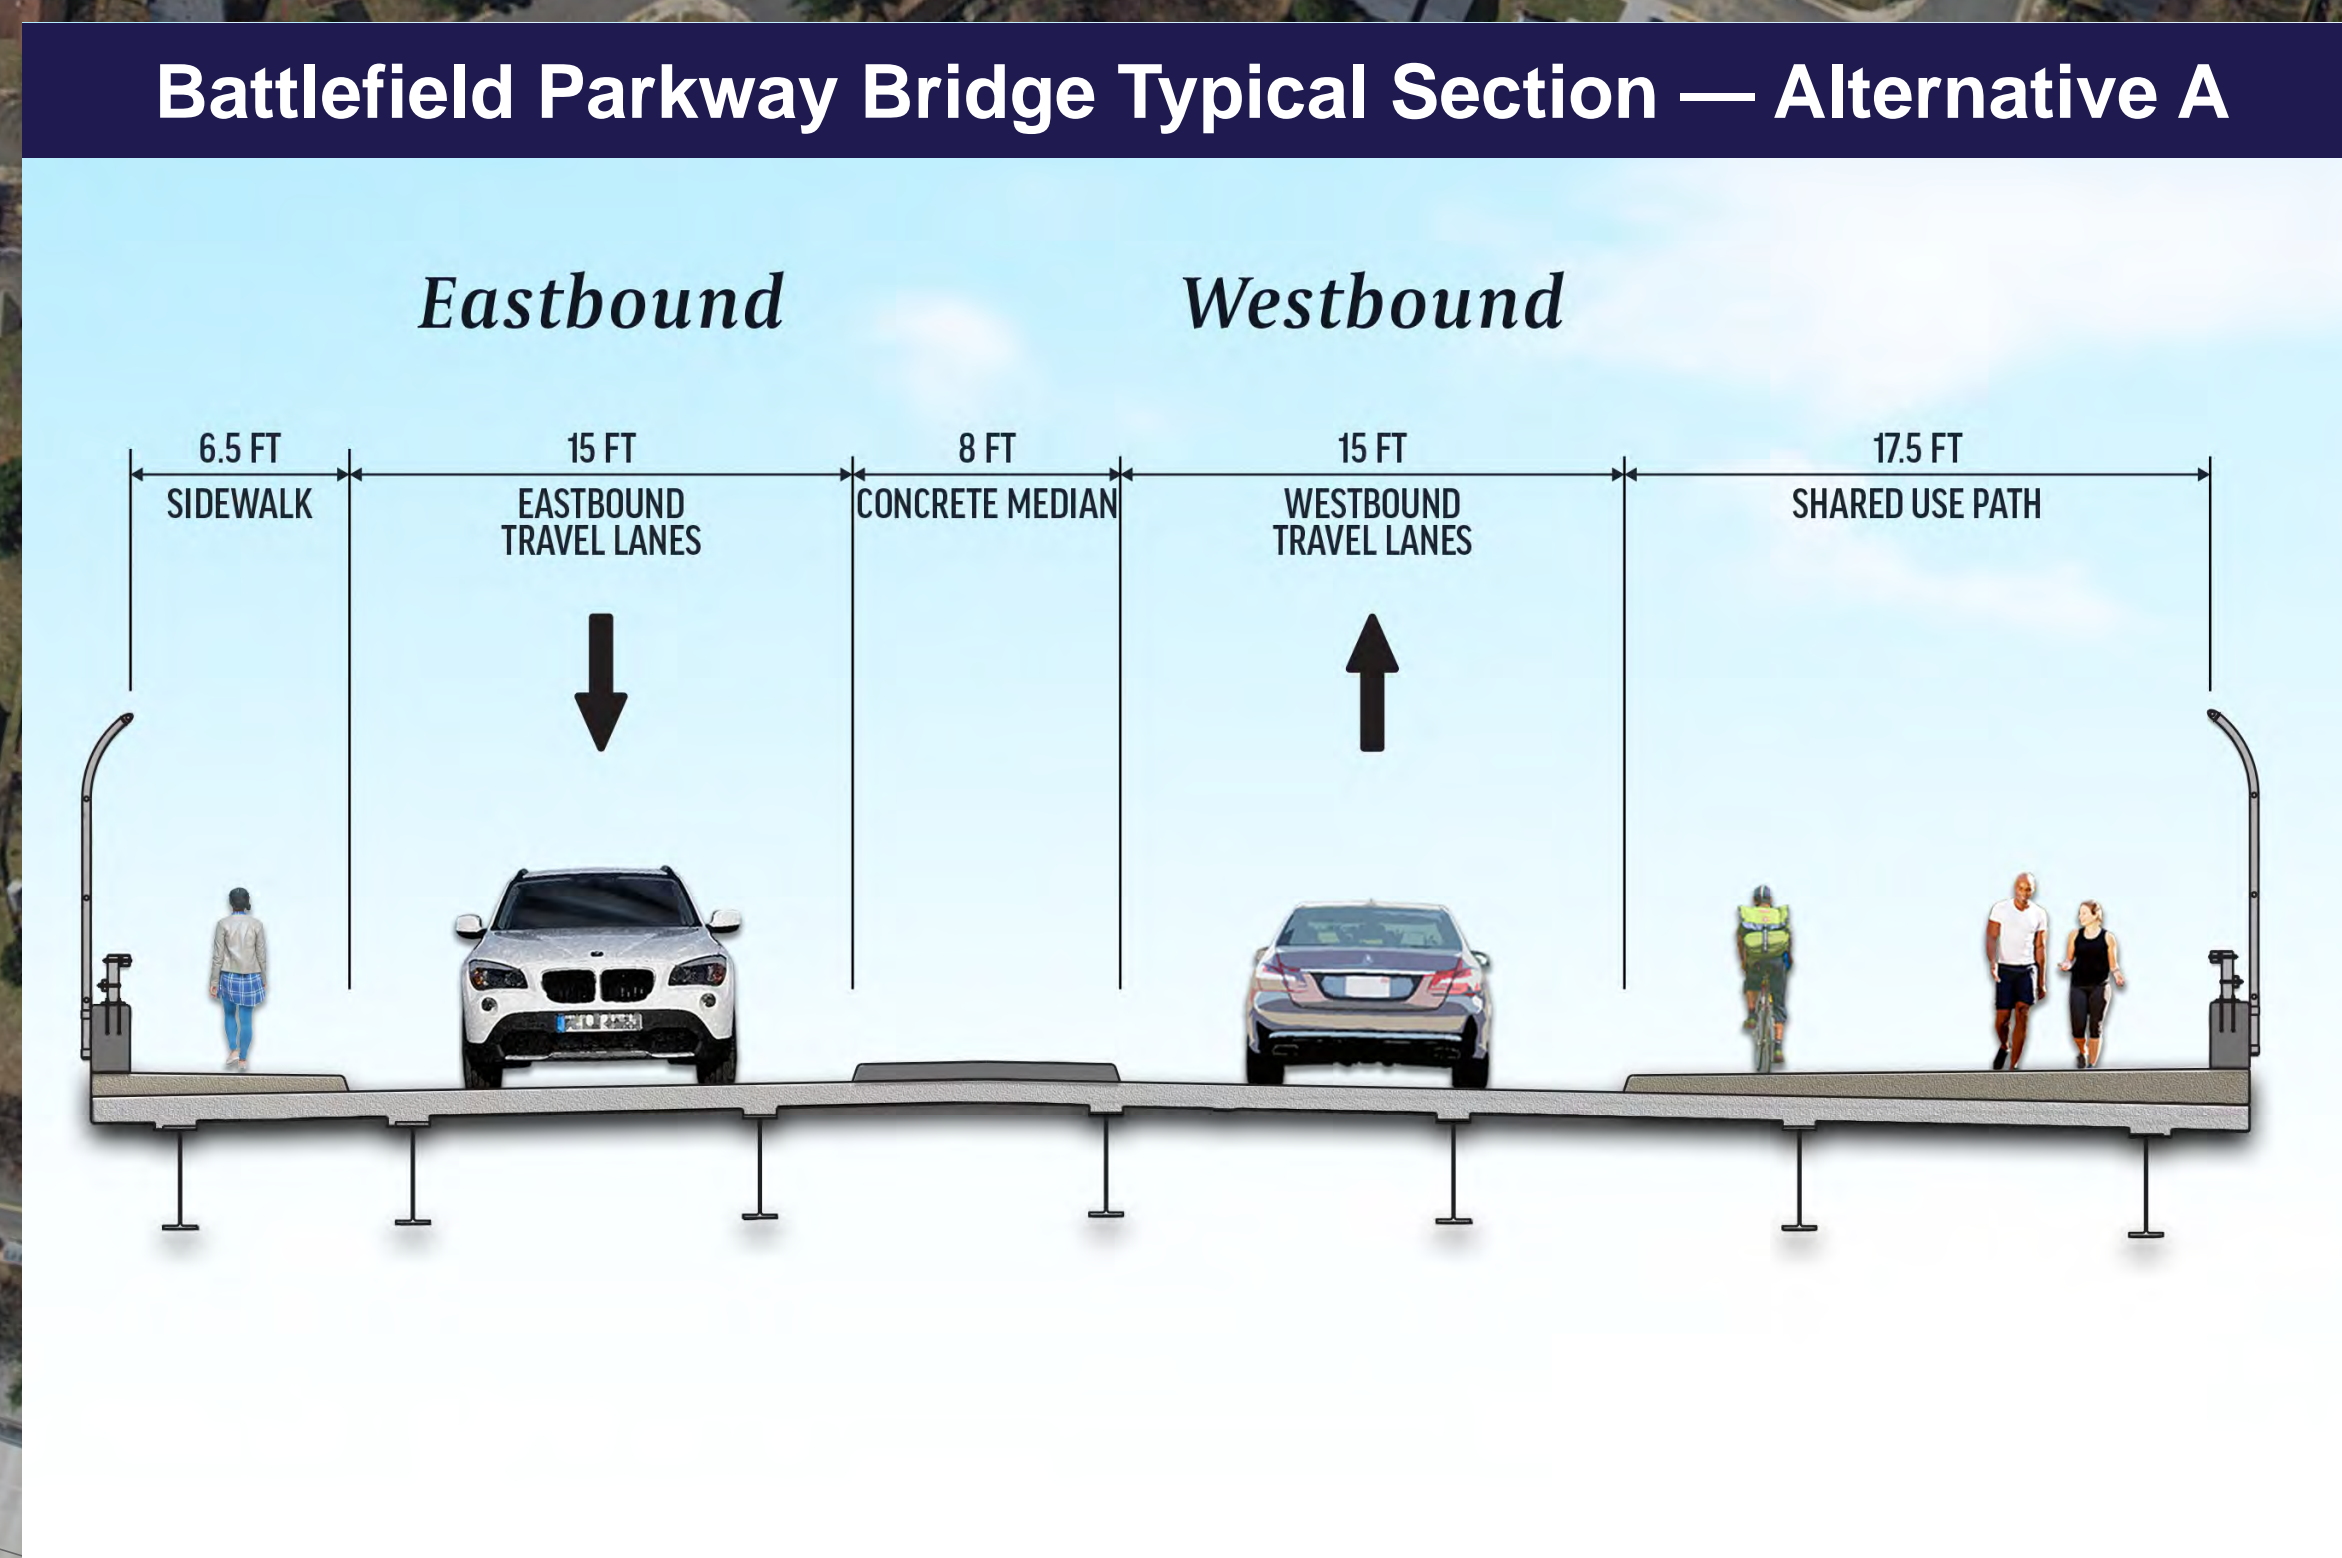

Legend

- DELINEATED WETLANDS
- EXISTING PROPERTY BOUNDARY
- EXISTING RIGHT OF WAY
- EXISTING EASEMENT
- PROPOSED ROADWAY
- PROPOSED BRIDGE
- PROPOSED SHARED USE PATH
- PROPOSED SIDEWALK

SCALE: 0 100' 200'