
 


Alternative B — Traditional Diamond

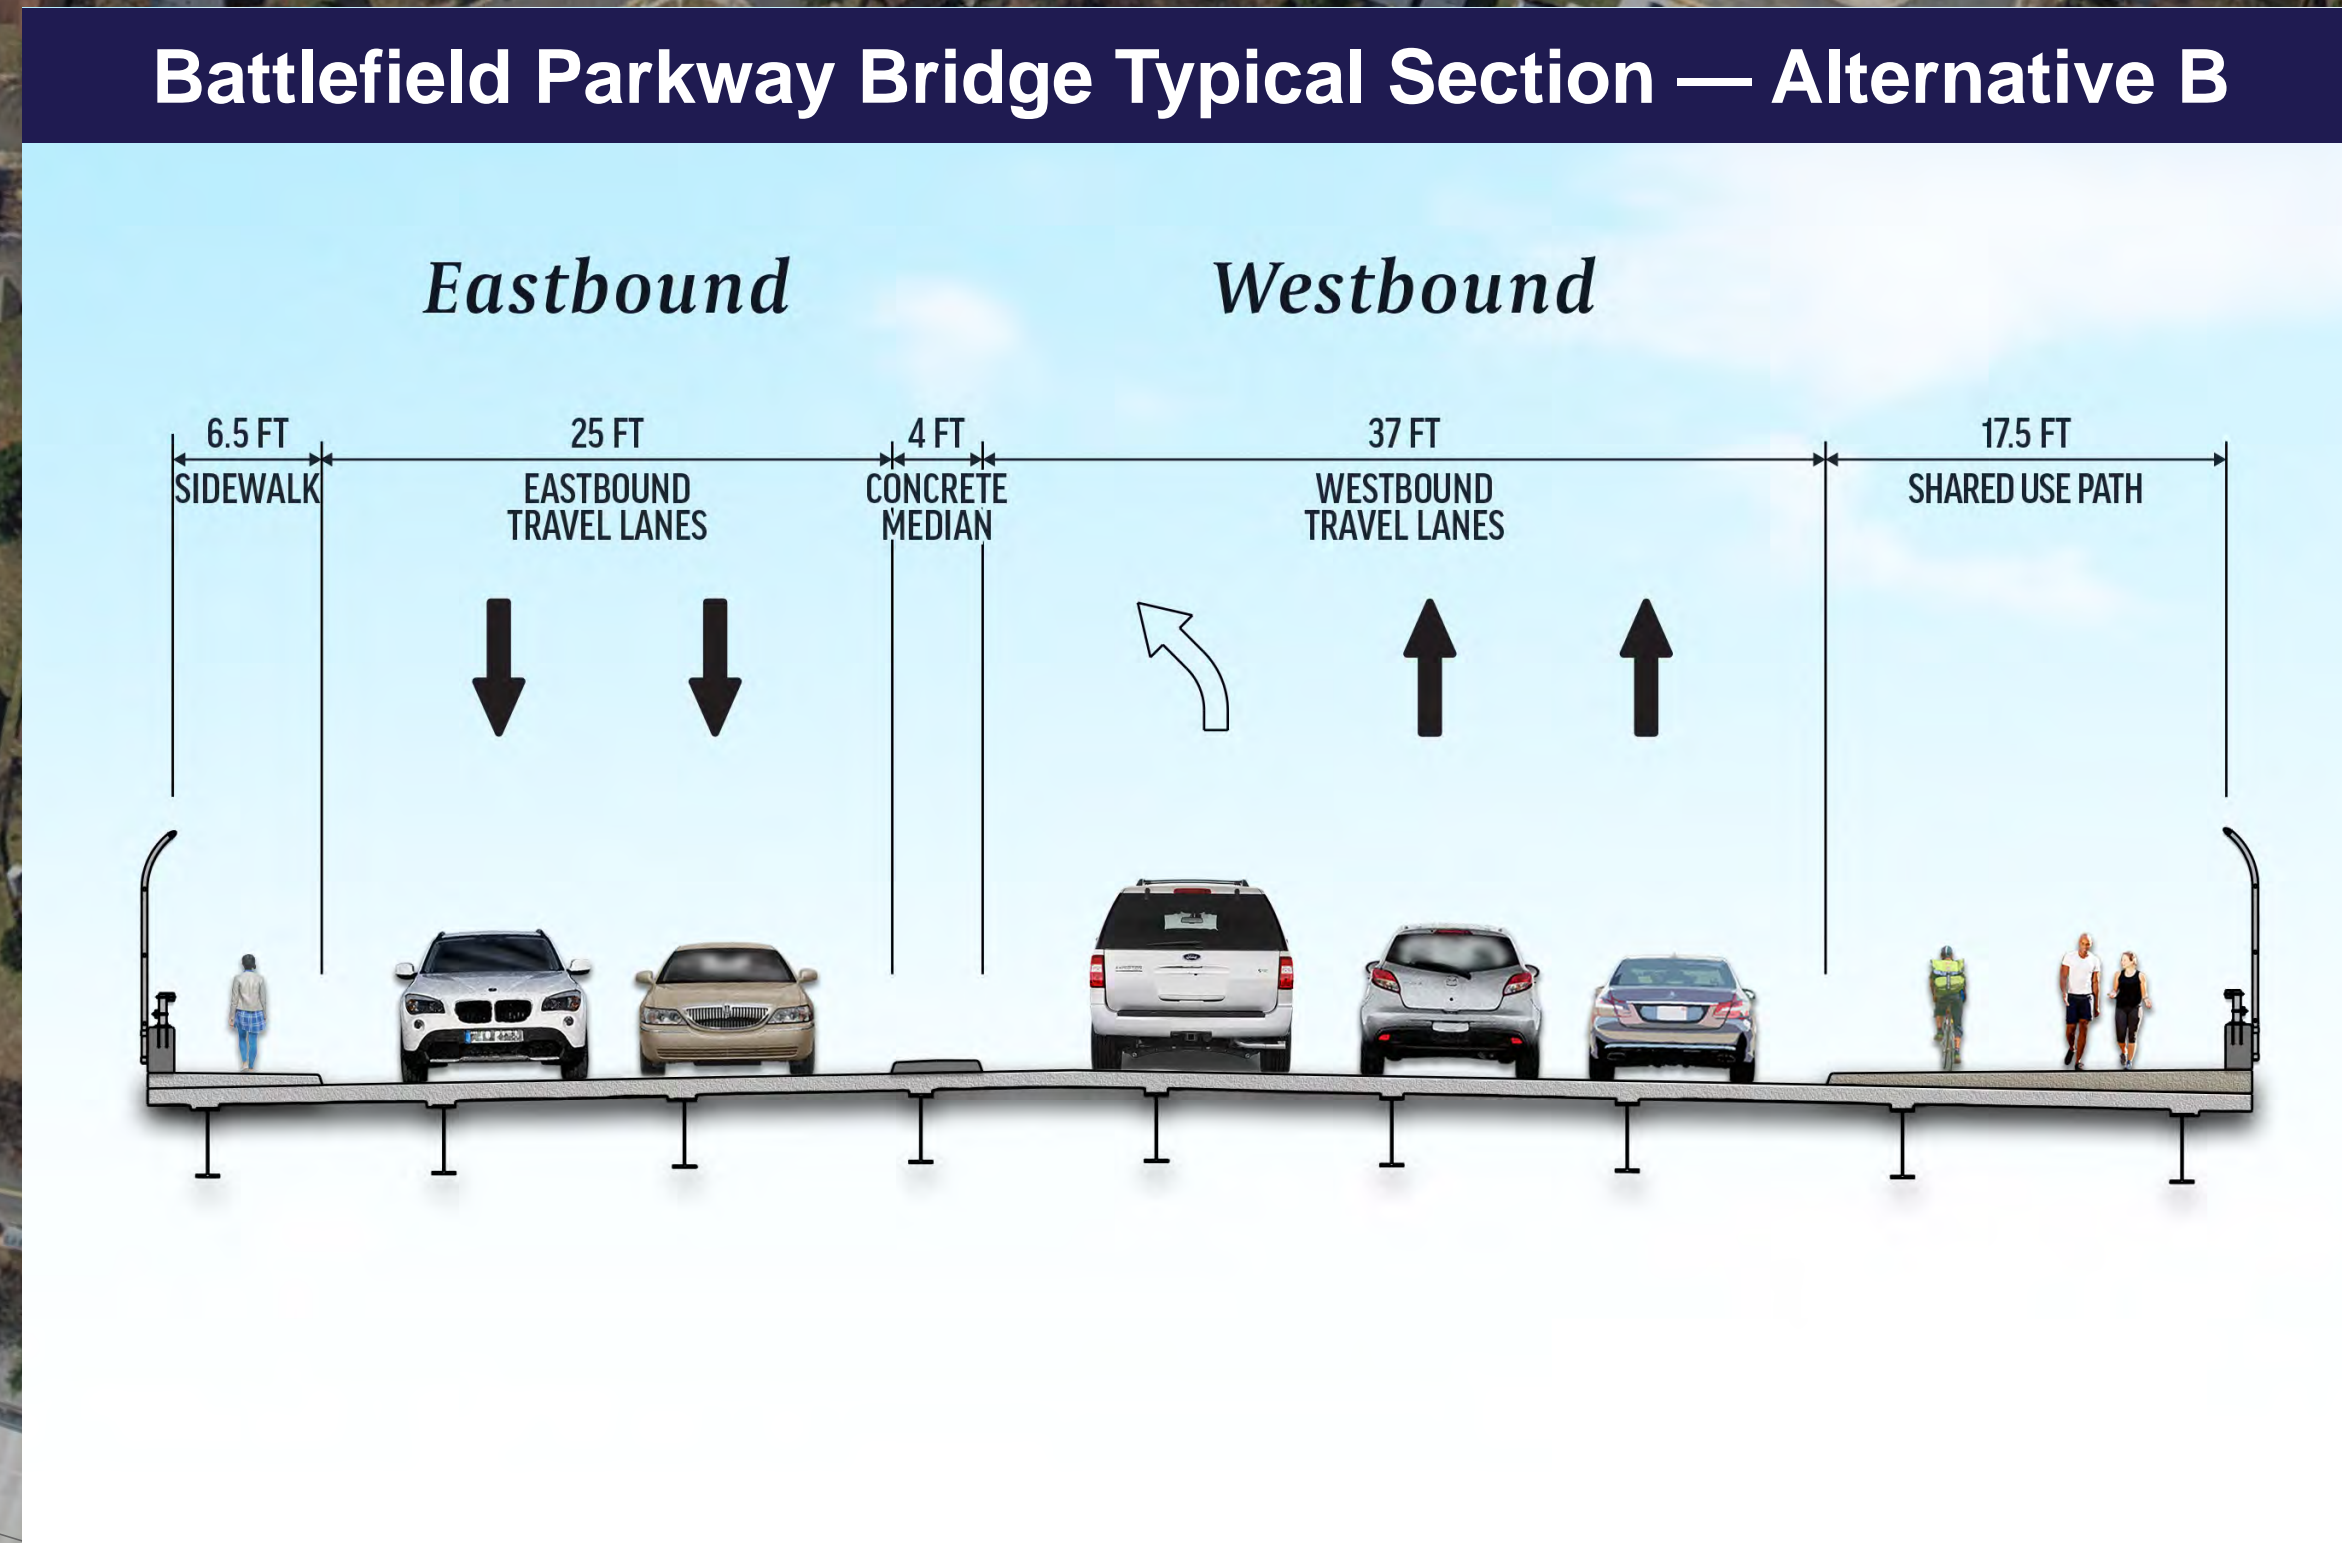

Legend

- DELINEATED WETLANDS
- EXISTING PROPERTY BOUNDARY
- EXISTING RIGHT OF WAY
- EXISTING EASEMENT
- PROPOSED ROADWAY
- PROPOSED BRIDGE
- PROPOSED SHARED USE PATH
- PROPOSED SIDEWALK
- PROPOSED TRAFFIC SIGNAL

SCALE: 0 100' 200'