




Article # X-XXX.X

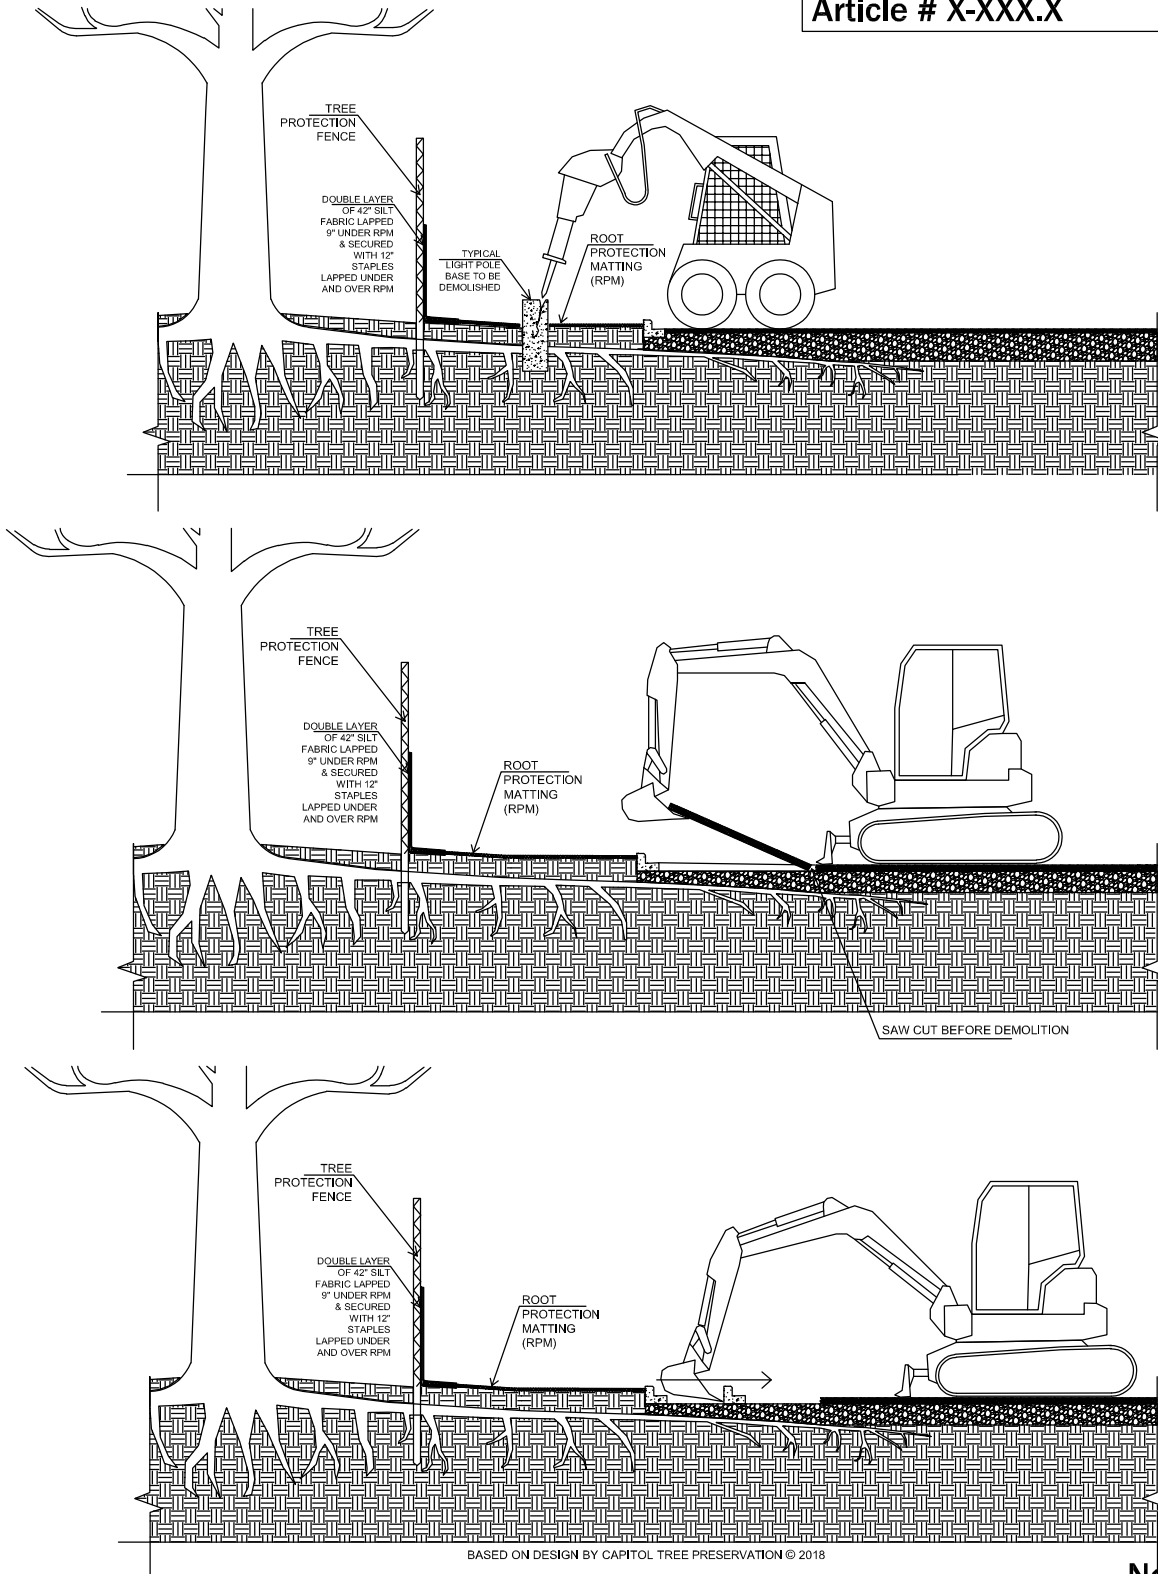

Not To Scale

REVISIONS			
NO.	DATE:		

TYPICAL
NON-INVASIVE DEMOLITION
DETAIL

DRAWING
VS-17

PAGE
XXX